


**ROCKWALL WEST DETENTION POND (1,517 lf)**

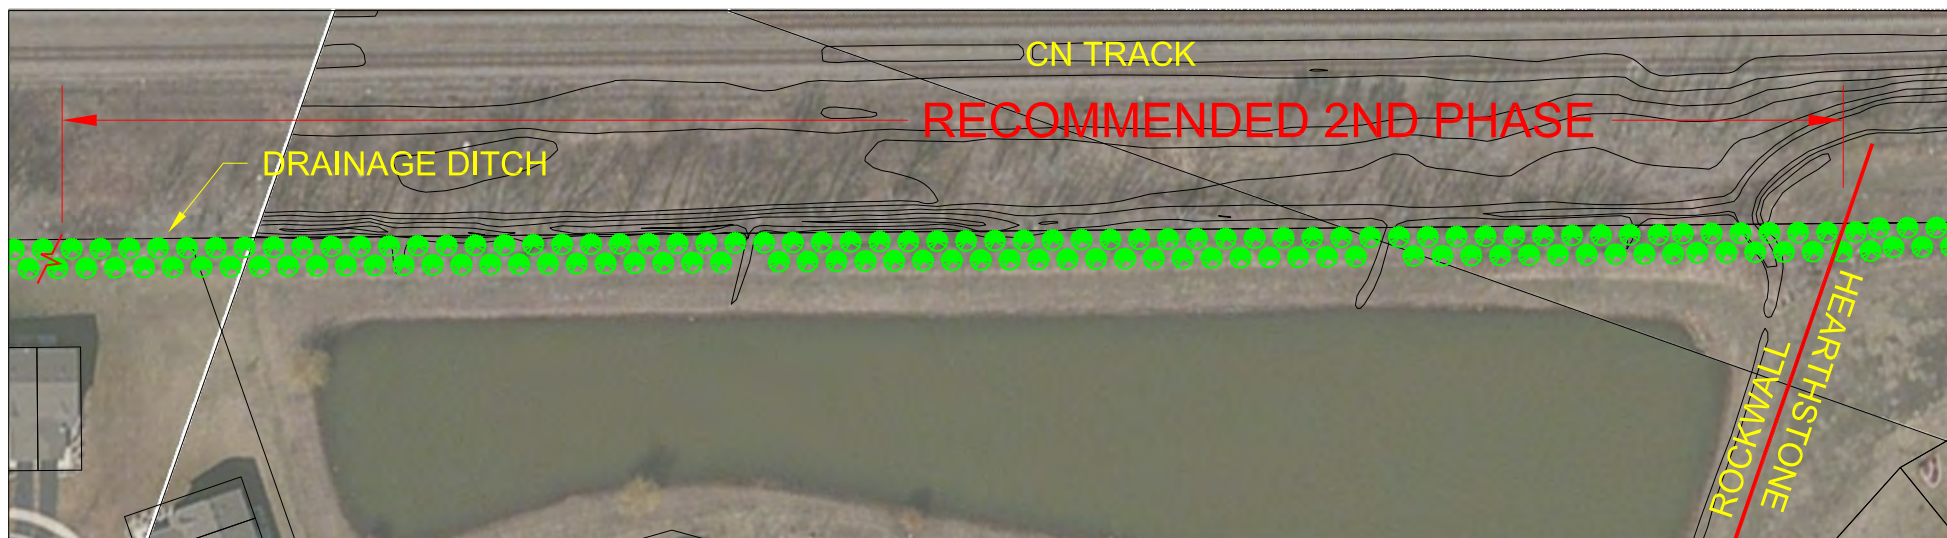

**ROCKWALL EAST DETENTION POND (932 lf)**

**RECOMMENDED 2nd PHASE**


Sym.	Botanical Name	Common Name	Qty.	Size	Cond.
<b>Evergreen Screening Trees</b>					
Pi ab	Picea abies	Norway Spruce	58	8'	B & B
Pi om	Pi omorika	Serbian Spruce	60	8'	B & B
Pi pu	Picea pungens	Colorado Green Spruce	68	8'	B & B
Pi pu g	Picea pungens 'glauca'	Colorado Blue Spruce	70	8'	B & B
			<u>256</u>		

**RECOMMENDED 3rd PHASE**

Sym.	Botanical Name	Common Name	Qty.	Size	Cond.
<b>Evergreen Screening Trees</b>					
Pi ab	Picea abies	Norway Spruce	24	8'	B & B
Pi om	Pi omorika	Serbian Spruce	25	8'	B & B
Pi pu	Picea pungens	Colorado Green Spruce	33	8'	B & B
Pi pu g	Picea pungens 'glauca'	Colorado Blue Spruce	33	8'	B & B
			<u>115</u>		




**EXAMPLE OF ROCKWALL WEST DETENTION POND LANDSCAPE SCREENING**

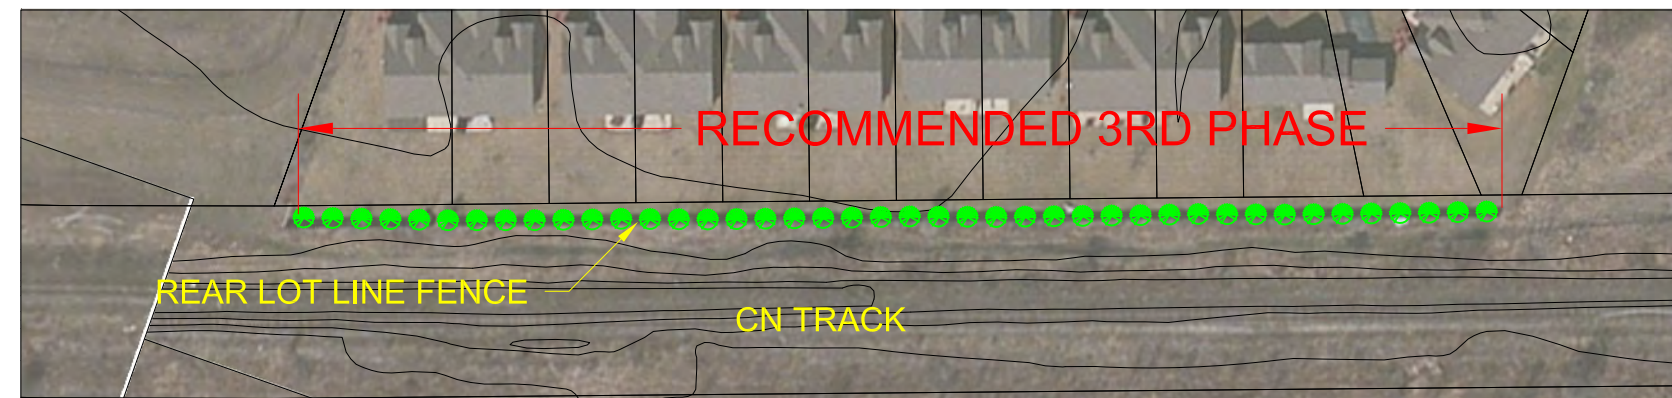

**BRIAR CROSSING PORTION (630 lf)**

**CN LANDSCAPE SCREENING for ROCKWALL  
Town of Dyer**

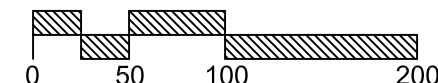

**CHRISTOPHER B. BURKE ENGINEERING, LTD.**  
9575 W. Higgins Road, Suite 600  
Rosemont, Illinois 60018  
(847) 823-0500

6/30/14

N:\INDIANA\140354\Landscaping\Ref

D. Gotham